


FINAL PLAN

07-12-22

PRIORITY IMPLEMENTATION BEFORE 9/30/22

Site 2
Gardner Bullis Elementary

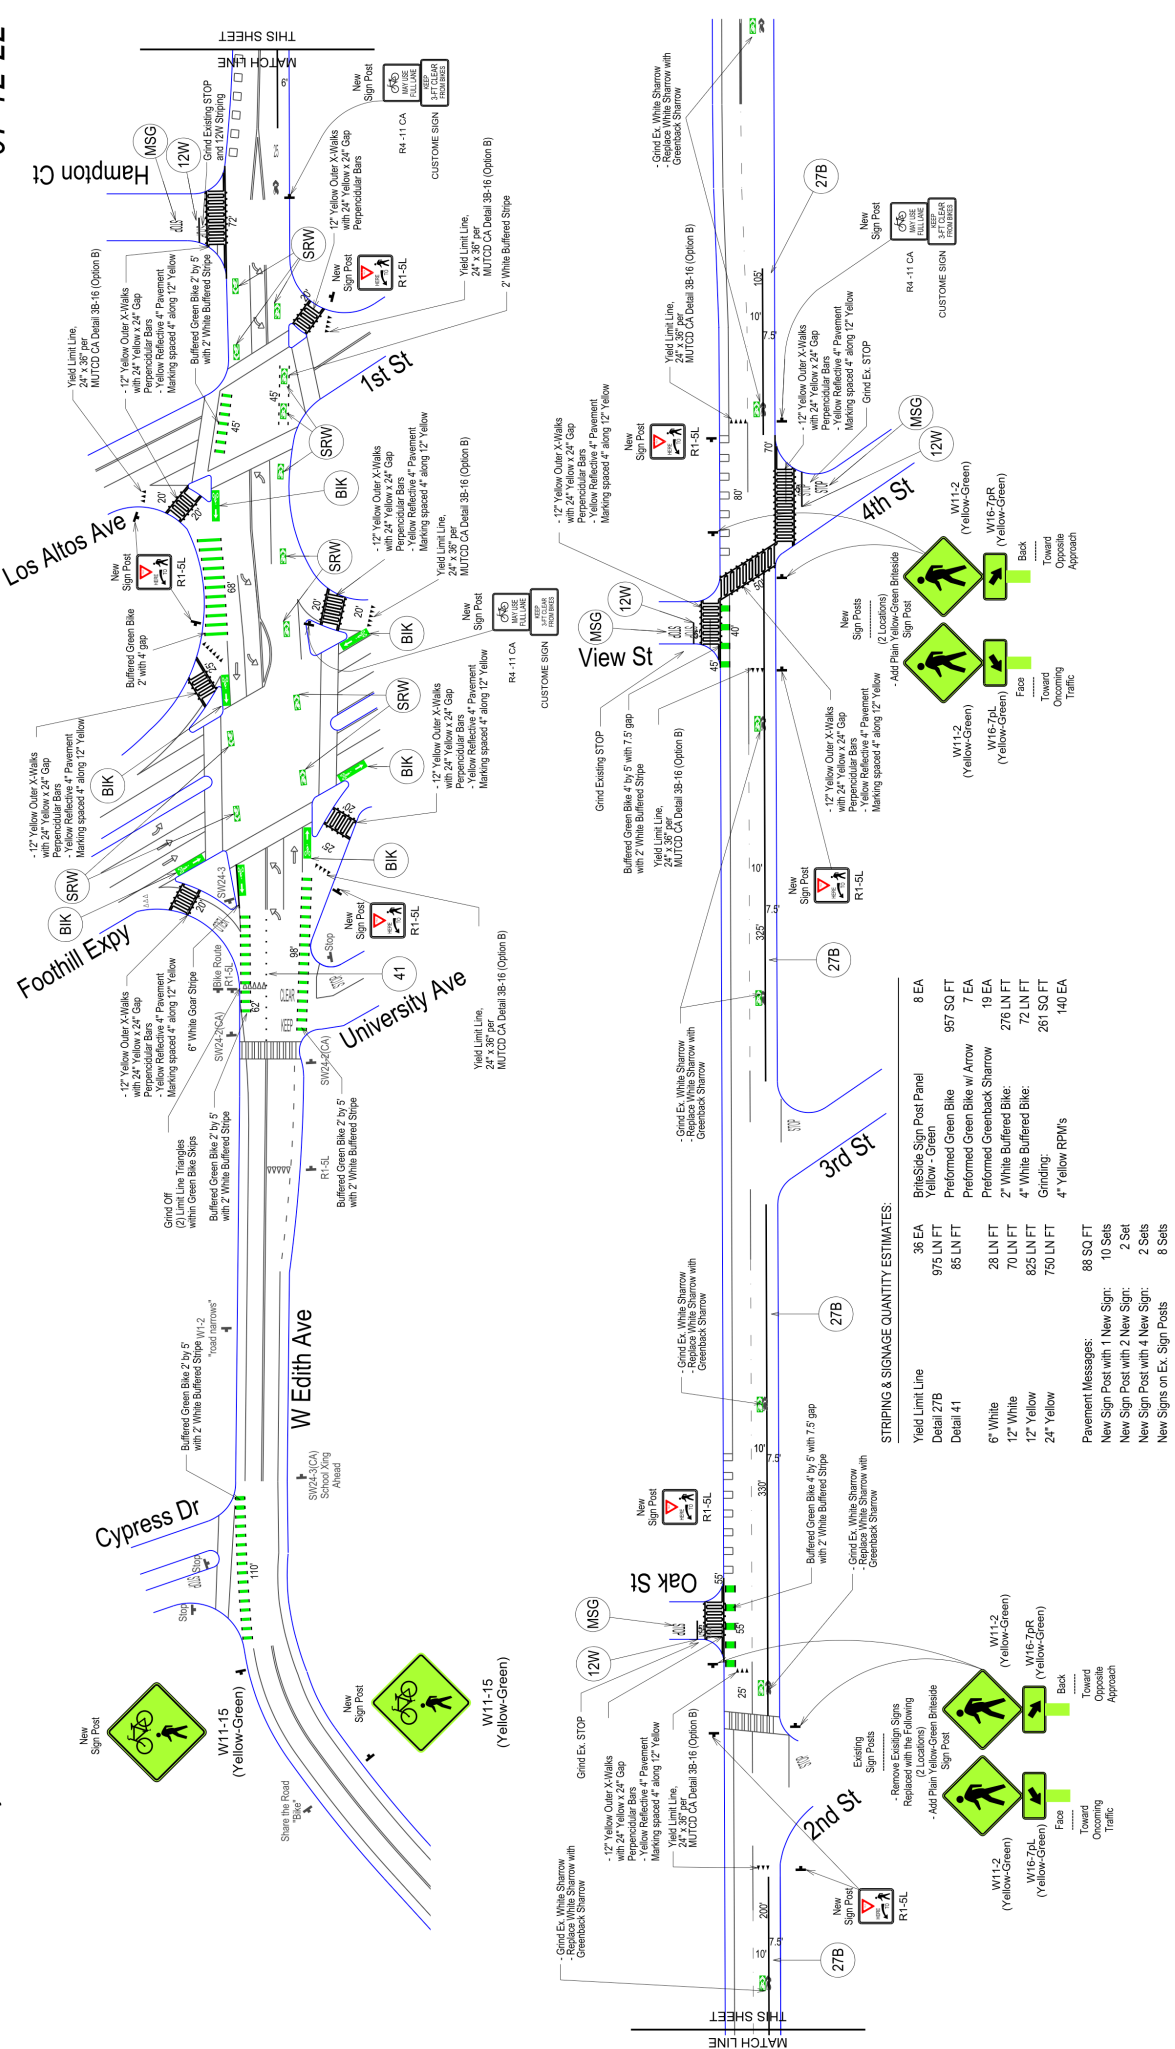

STRIPING & SIGNAGE QUANTITY ESTIMATES:

Yield Limit Line	36 EA	ByteSide Sign Post Panel	8 EA
Detail 27B	975 LN FT	Yellow - Green	987 SQ FT
Detail 41	85 LN FT	Preformed Green Bike w Arrow	7 EA
6" White	28 LN FT	Preformed Greenback Sharrow	19 EA
12" White	70 LN FT	4" White Buffered Bike:	72 LN FT
12" Yellow	825 LN FT	Grinding:	261 SQ FT
24" Yellow	750 LN FT	4" Yellow RPM's	140 EA
Pavement Messages:	88 SQ FT		
New Sign Post with 1 New Sign:	10 Sets		
New Sign Post with 2 New Sign:	2 Set		
New Sign Post with 4 New Sign:	2 Sets		
New Signs on Ex. Sign Posts	8 Sets		

Record Drawings

Project Engineer	Date	Check	Date
1	10-15-21	10-15-21	10-15-21
2	10-15-21	10-15-21	10-15-21
3	05-16-22	05-16-22	05-16-22
4	05-16-22	05-16-22	05-16-22
5	05-16-22	05-16-22	05-16-22
6	07-12-22		

Revisions

NO.	DATE	DESCRIPTION
1	10-15-21	
2	10-15-21	
3	10-15-21	
4	10-15-21	
5	10-15-21	
6	10-15-21	

Submitted Log

NO.	DATE	DESCRIPTION
1	10-15-21	10-15-21
2	10-15-21	10-15-21
3	05-16-22	05-16-22
4	05-16-22	05-16-22
5	05-16-22	05-16-22
6	07-12-22	

Recommended For Bidding By:

City of Los Altos
2022 Annual Street Resurfacing Project
and
City Alley Resurfacing Project
Site 2
Gardner Bullis Elementary

Project Info

PROJECT NO. _____
DRAWING NO. _____
SHEET NO. _____
SCALE _____
DATE _____

Approval

APPROVED FOR BIDDING BY: _____ DATE _____
None
SS-4